

SCHEMA DE PRINCIPIE



Coupe chemin piéton de la Sauzaie

-  - enrochement
-  - calage


Echelle X : 1/50  
 Echelle Z : 1/50

Plan Comp : 1.00

	Z	D	Z	D	Z	D	Z	D	Z	D	Z	D
Terrain	0.00	3.24	3.71	2.53	2.90	3.71	3.71	1.66	3.30	1.66	3.30	0.87
Projet	6.19	6.00	6.19	6.00	6.00	0.25	6.19	6.00	6.19	6.00	6.19	6.00
	1.09	4.84	1.39	3.66	3.96	3.71	3.53	3.71	3.53	3.71	3.53	0.92
	2.34	8.79	7.47	1.34	10.13	7.52	1.34	10.13	7.52	1.34	10.13	7.52

Mensura Genius

05/04/2016

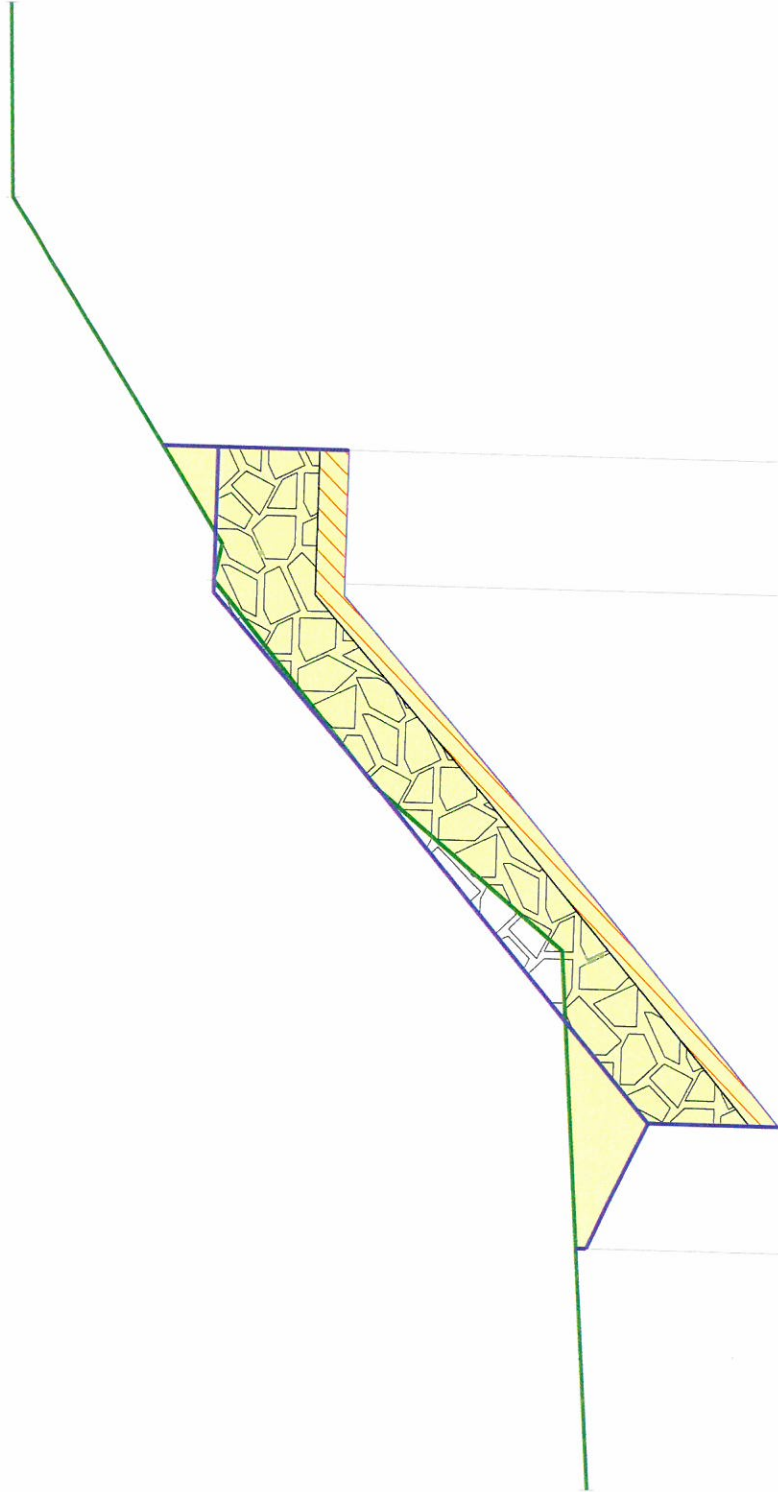




Légende décaissement :

-  - enrochement
-  - calage

# COUPE CC'

04/04/2016

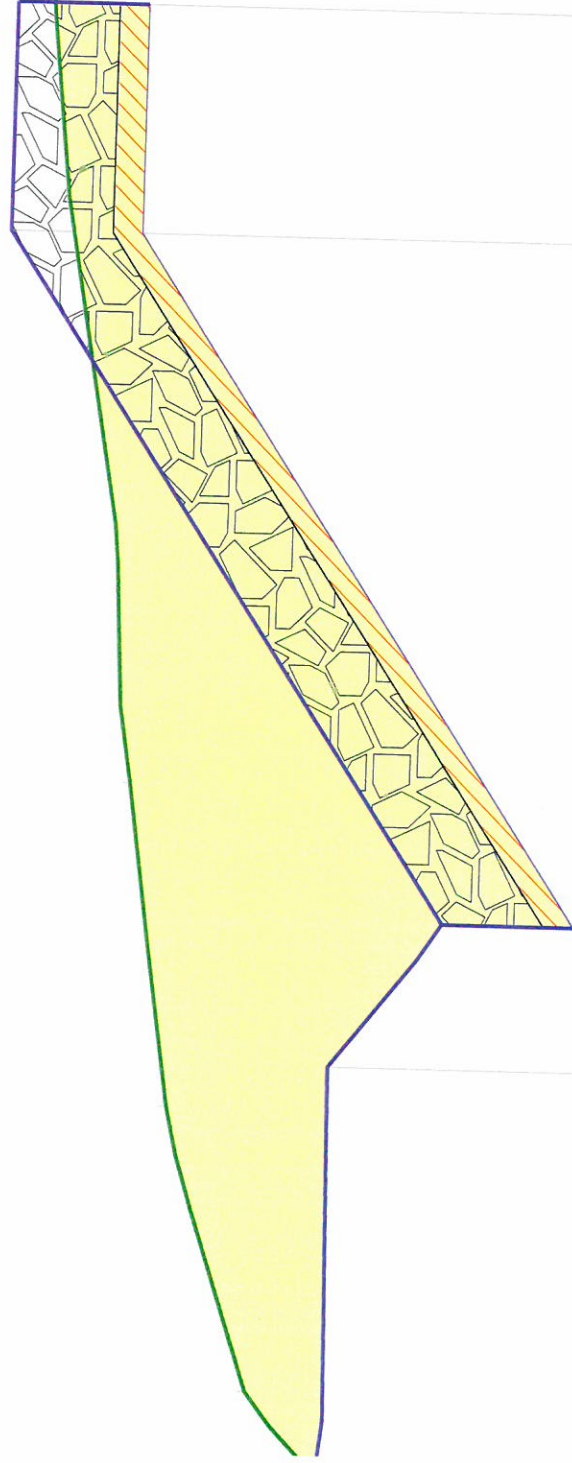

Echelle X : 1/50  
Echelle Z : 1/50

Plan Comp : 1.00

Terrain

Z	1.54	4.16
D	3.49	4.76
Z	5.71	5.07
D	4.79	2.90

Projet

Z	2.22	4.79	2.90	1.00	3.79	3.66	
D	3.49	4.76	4.79	2.90	4.70	9.49	6.00

5.71 5.07

2.22 4.79 2.90

1.00

3.79 3.66

4.79 2.90

4.70

9.49 6.00

11.07 6.00

10.97 5.74

2.1


Mensura Genius

Légende décaissement :

- Dallage béton
- enrochement
- calage

COUPE DD'

04/04/2016

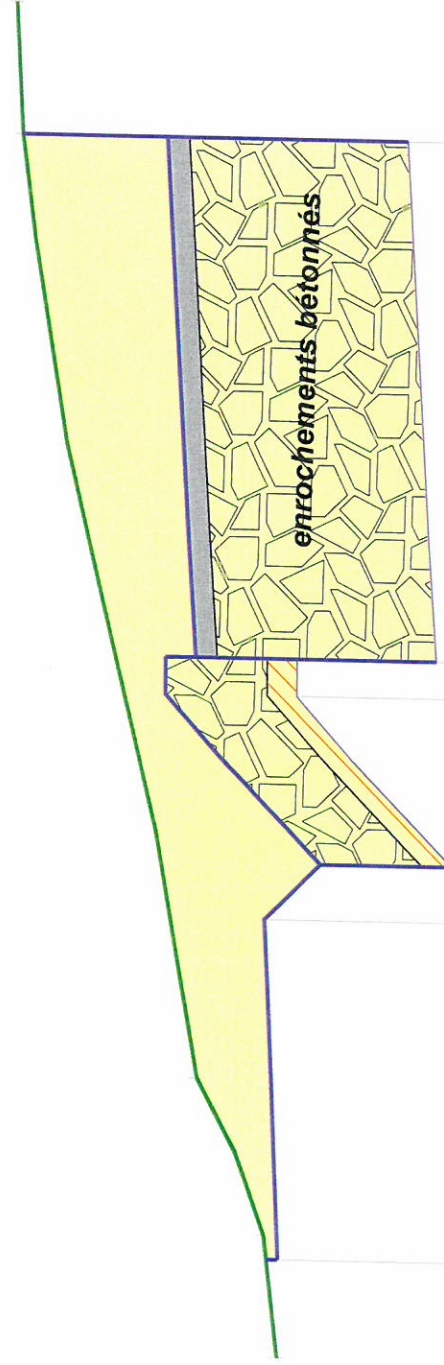

Echelle X : 1/50  
Echelle Z : 1/50

Plan Comp : 2.00

	Z	D	Z	D	Z	D	Z	D	Z	D															
Terrain	0.84	4.19	0.84	4.29	1.07	1.92	4.78	3.02	4.34	0.38	3.40	3.97	4.56	5.06	4.81	5.07	4.86	6.47	8.39	5.15	8.39	6.14	9.30	6.21	
Projet	0.84	4.19	0.84	4.29	1.07	1.92	4.78	3.02	4.34	0.38	3.40	3.97	4.56	5.06	4.81	5.07	4.86	6.47	8.39	5.15	8.39	6.14	9.30	6.21	

Mensura Genius

