





1



2



2







ICADE PROMOTION


TERRAIN AFPI Baignolles

PLAN DU PROJET







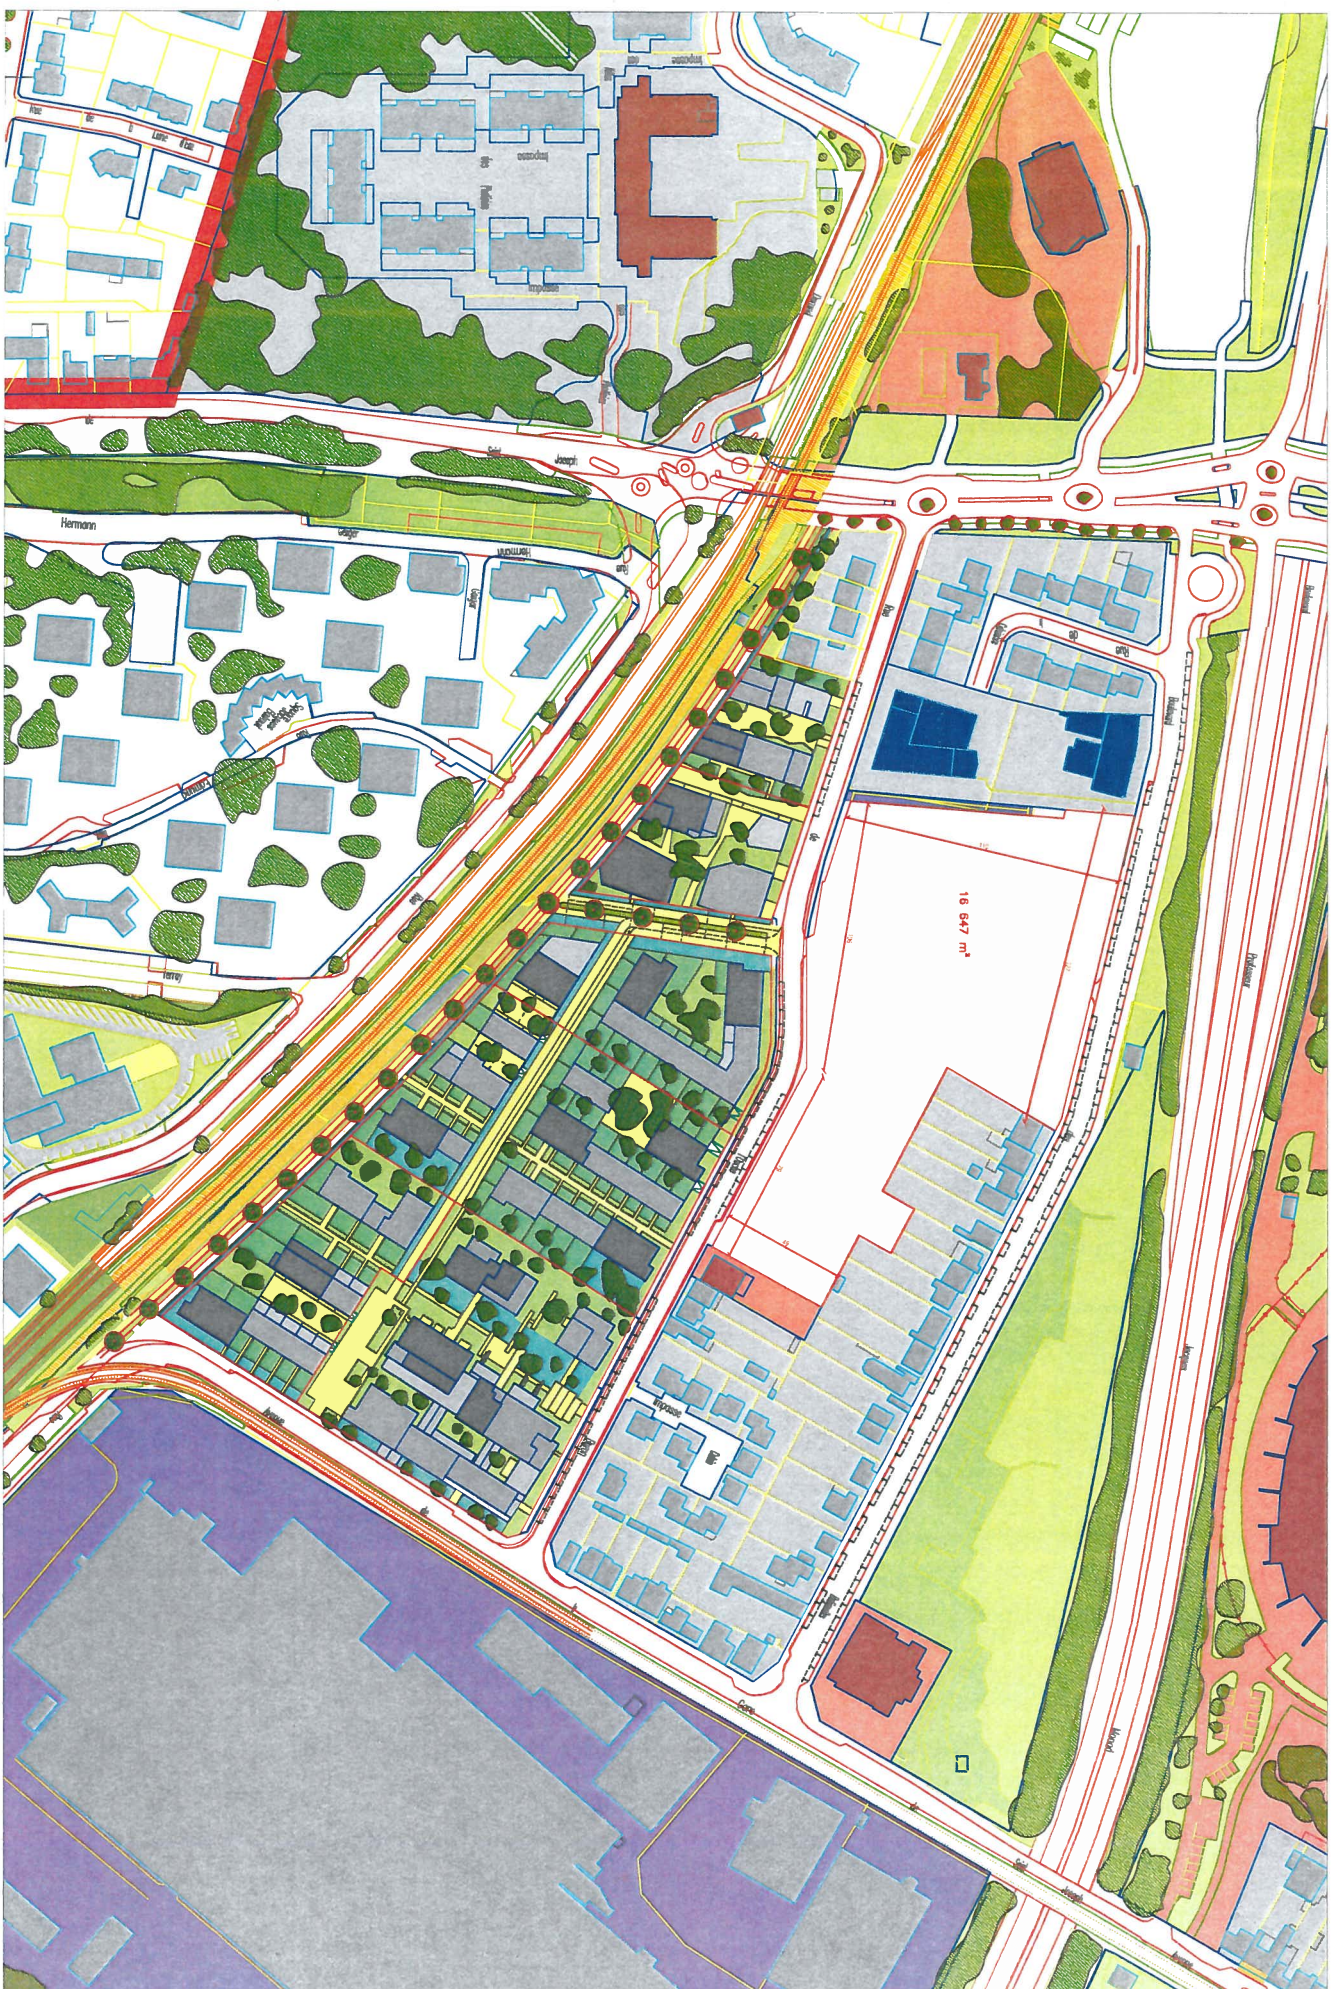

ICADE PROMOTION

TERRAIN AFPI Baignolles

Echelle 1/2000

0 10 20 50 100m





